


1 FIRST FLOOR - SCHEME F 7,473 GSF
 1/16"=1'-0"

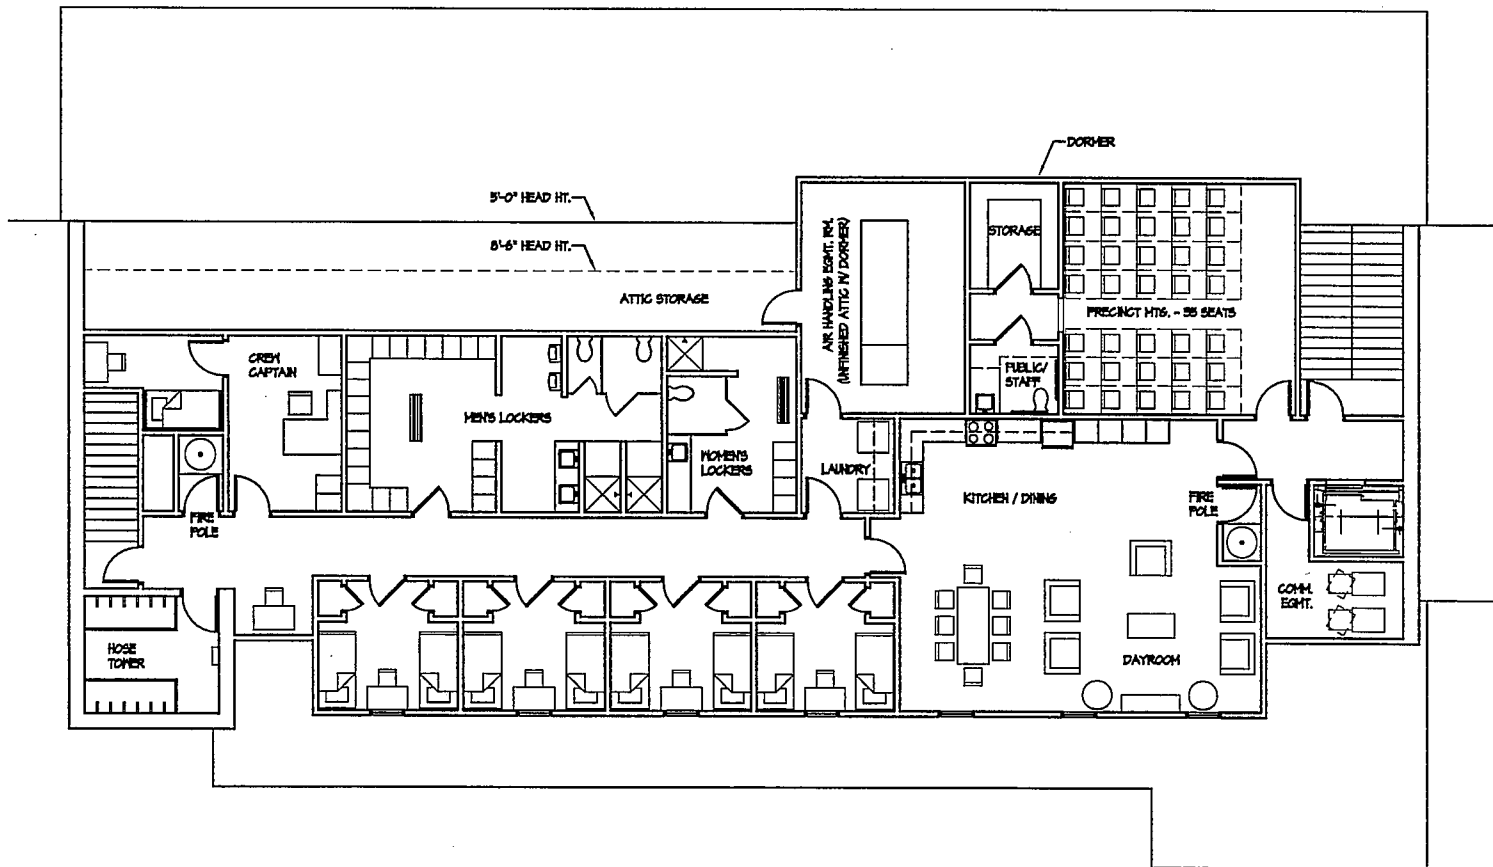

2 SECOND FLOOR - SCHEME F
 1/16" = 1'-0"

3,657 GSF

3062 GSF HAMPTON FIRE/RESCUE
 595 GSF PRECINCT MEETING ROOM
 STORAGE & RESTROOM